


Green – Flume & Solid Discharge  
 Magenta – Water Discharge


Looking South At Elevation

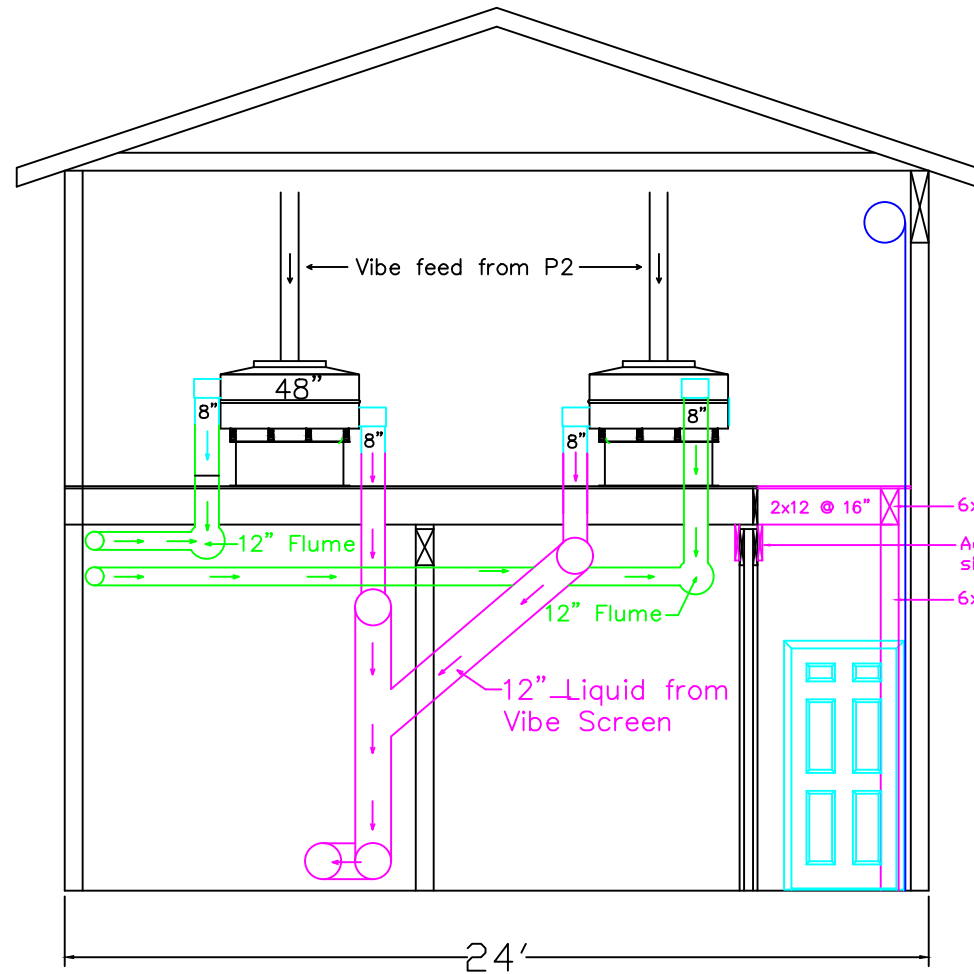

North Elevation


THESE PLANS ARE FOR REVIEW ONLY

Looking East At Elevation

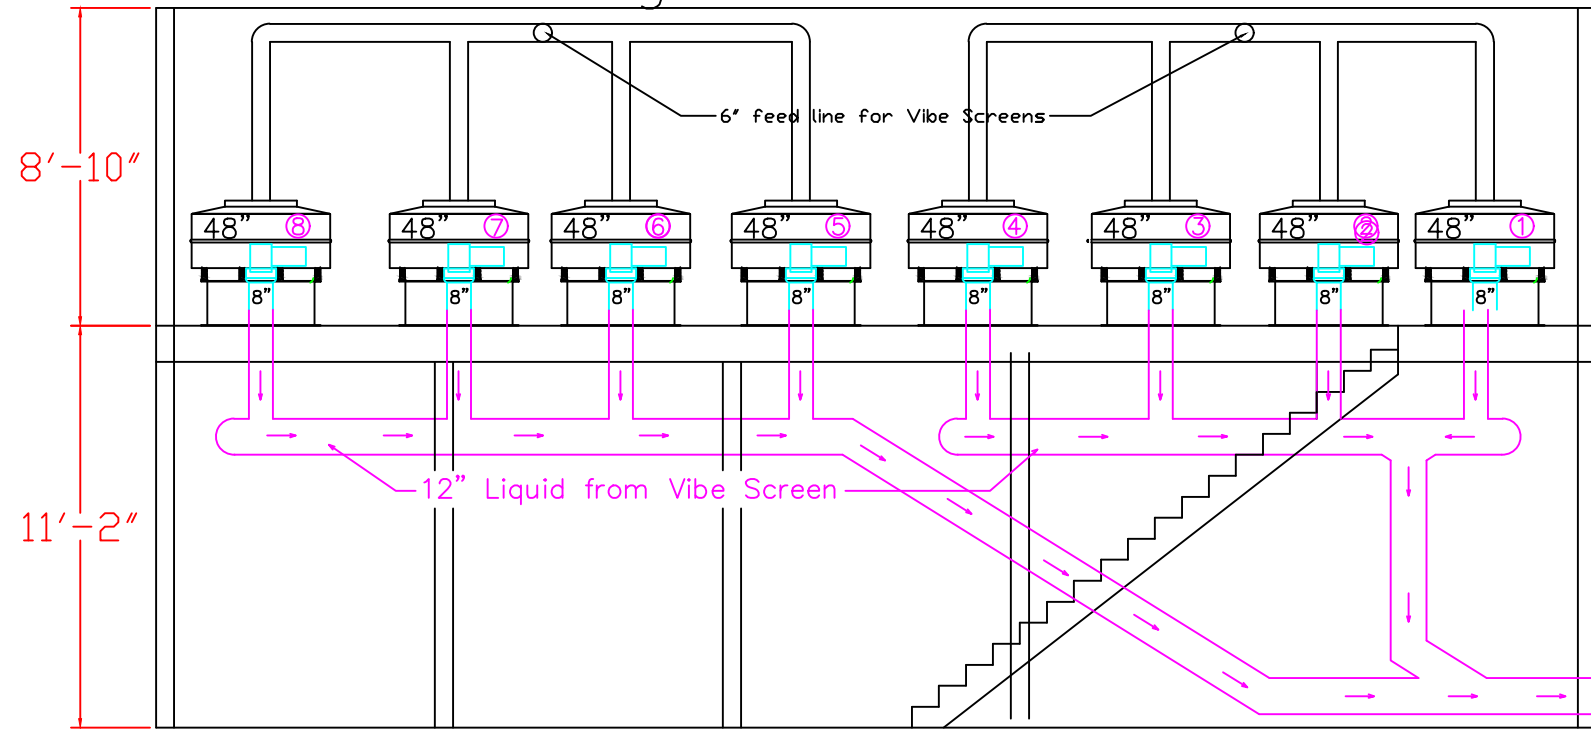

Existing layout  
 Solids Discharge

Looking East At Elevation

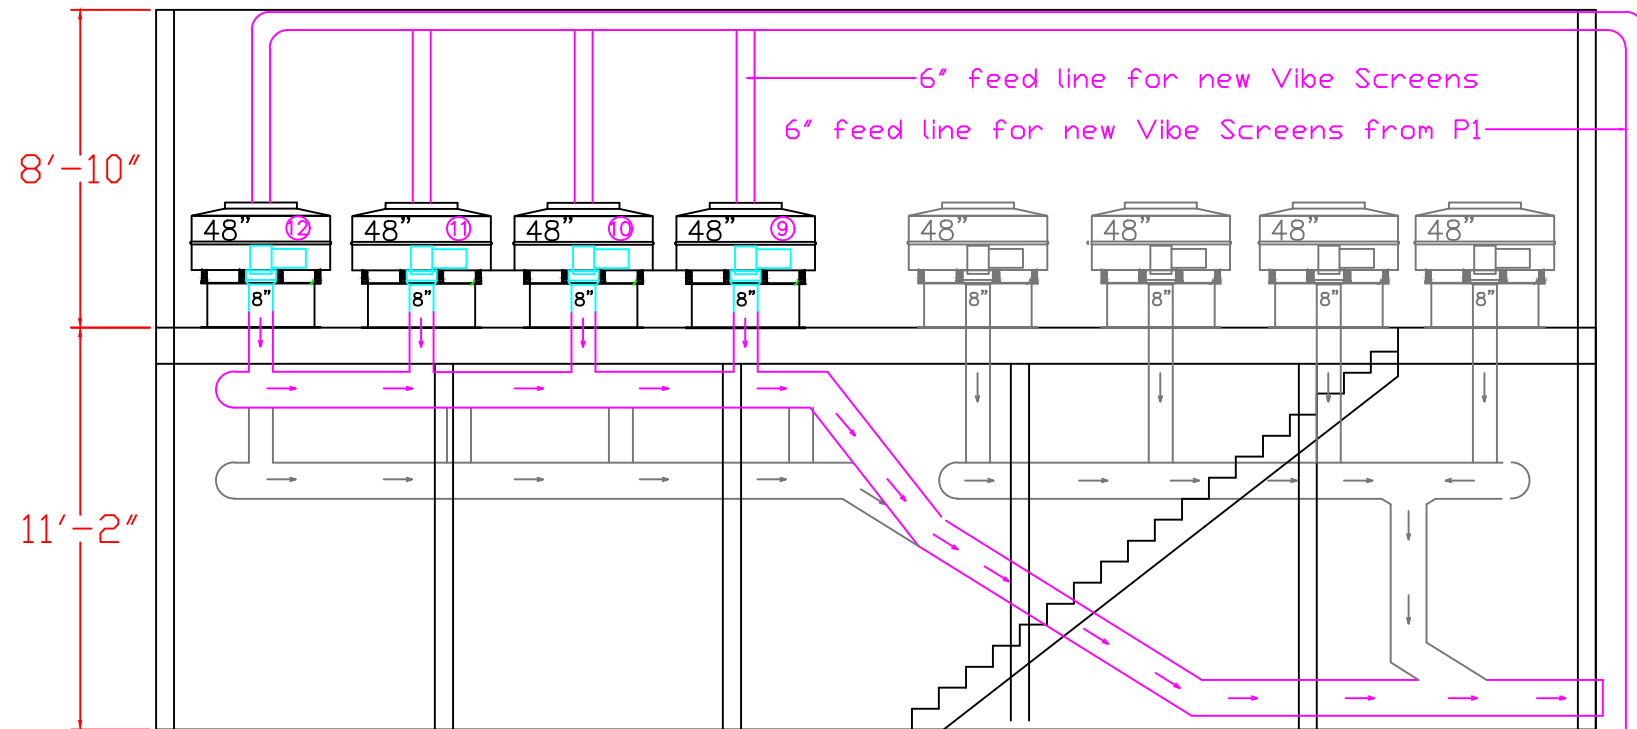

Layout for new vibe screens  
 Solids Discharge

11x17

VIBE SCREEN  
 cross section

Date  
 Sept. 26, 2024

Stauffer Farms LF-1  
 Manure Thickening Project  
 North Lawrence, NY

Nutrient Control Systems Inc  
 717-261-5711

Contact Person, Lantz Sourbier  
 This document contains Proprietary  
 and confidential information

Scale  
 3/16" = 1'

Page#

2